





TRAFFIC CONTROL SOLUTIONS

TCP Index # 026385

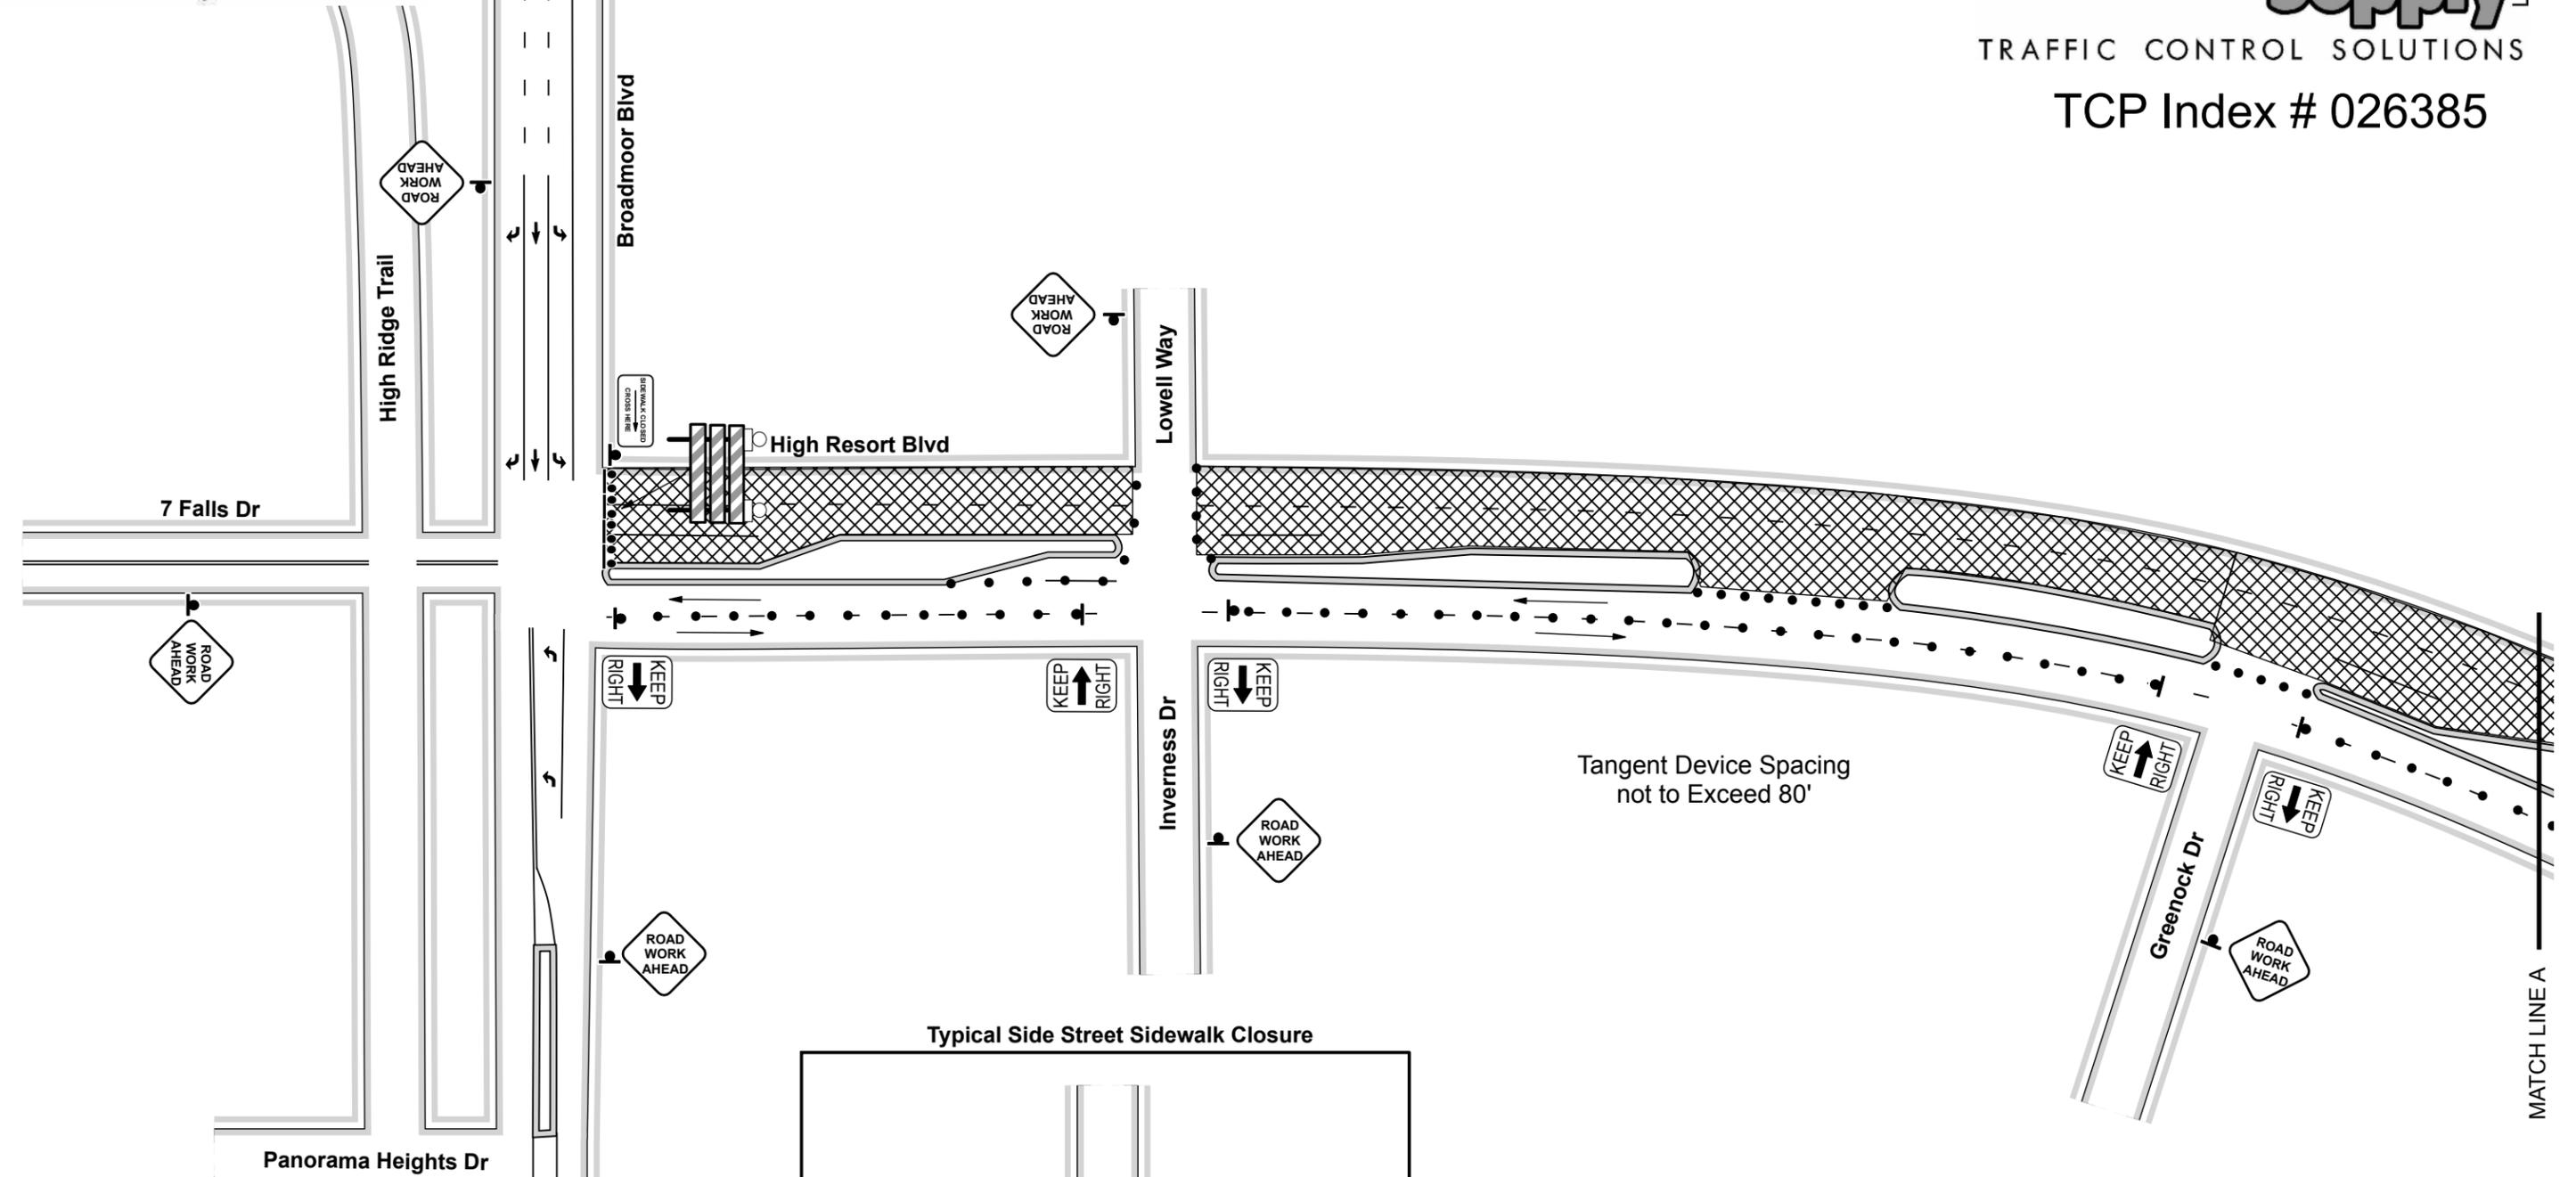

Tangent Device Spacing not to Exceed 80'

Typical Side Street Sidewalk Closure

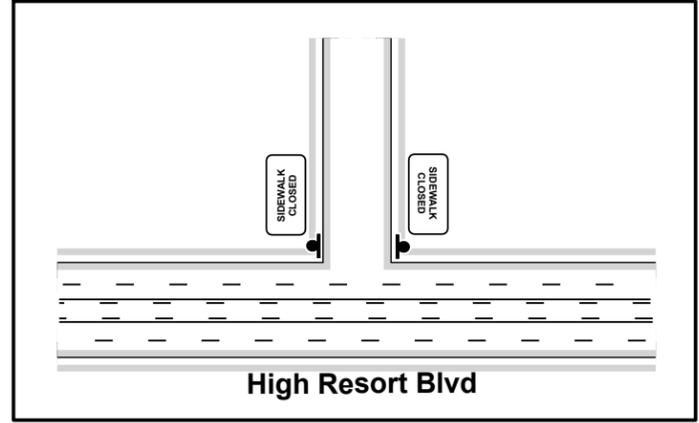

= WORK ZONE

NOTE:
Access to local businesses and residents shall be maintained by contractor on a daily basis.

<p>TRAFFIC CONTROL SOLUTIONS (505) 345-8295</p>	<p>Drawn By: Alex Candelaria x124 Date: 11/8/16 Sheet: 1/7</p>
	<p>Comments:</p> <ul style="list-style-type: none"> - Posted Speed Limit: 40 MPH - Standard City of Rio Rancho hours for barricade set up to begin at 9am and take down at 3pm. - Adjustments to sign spacing & channelization devices, for vertical and horizontal curves, side roads and driveways shall be made in field. - All advanced warning signs should be double indicated when feasible. - NOT TO SCALE




MATCH LINE A




TRAFFIC CONTROL SOLUTIONS

TCP Index # 026385

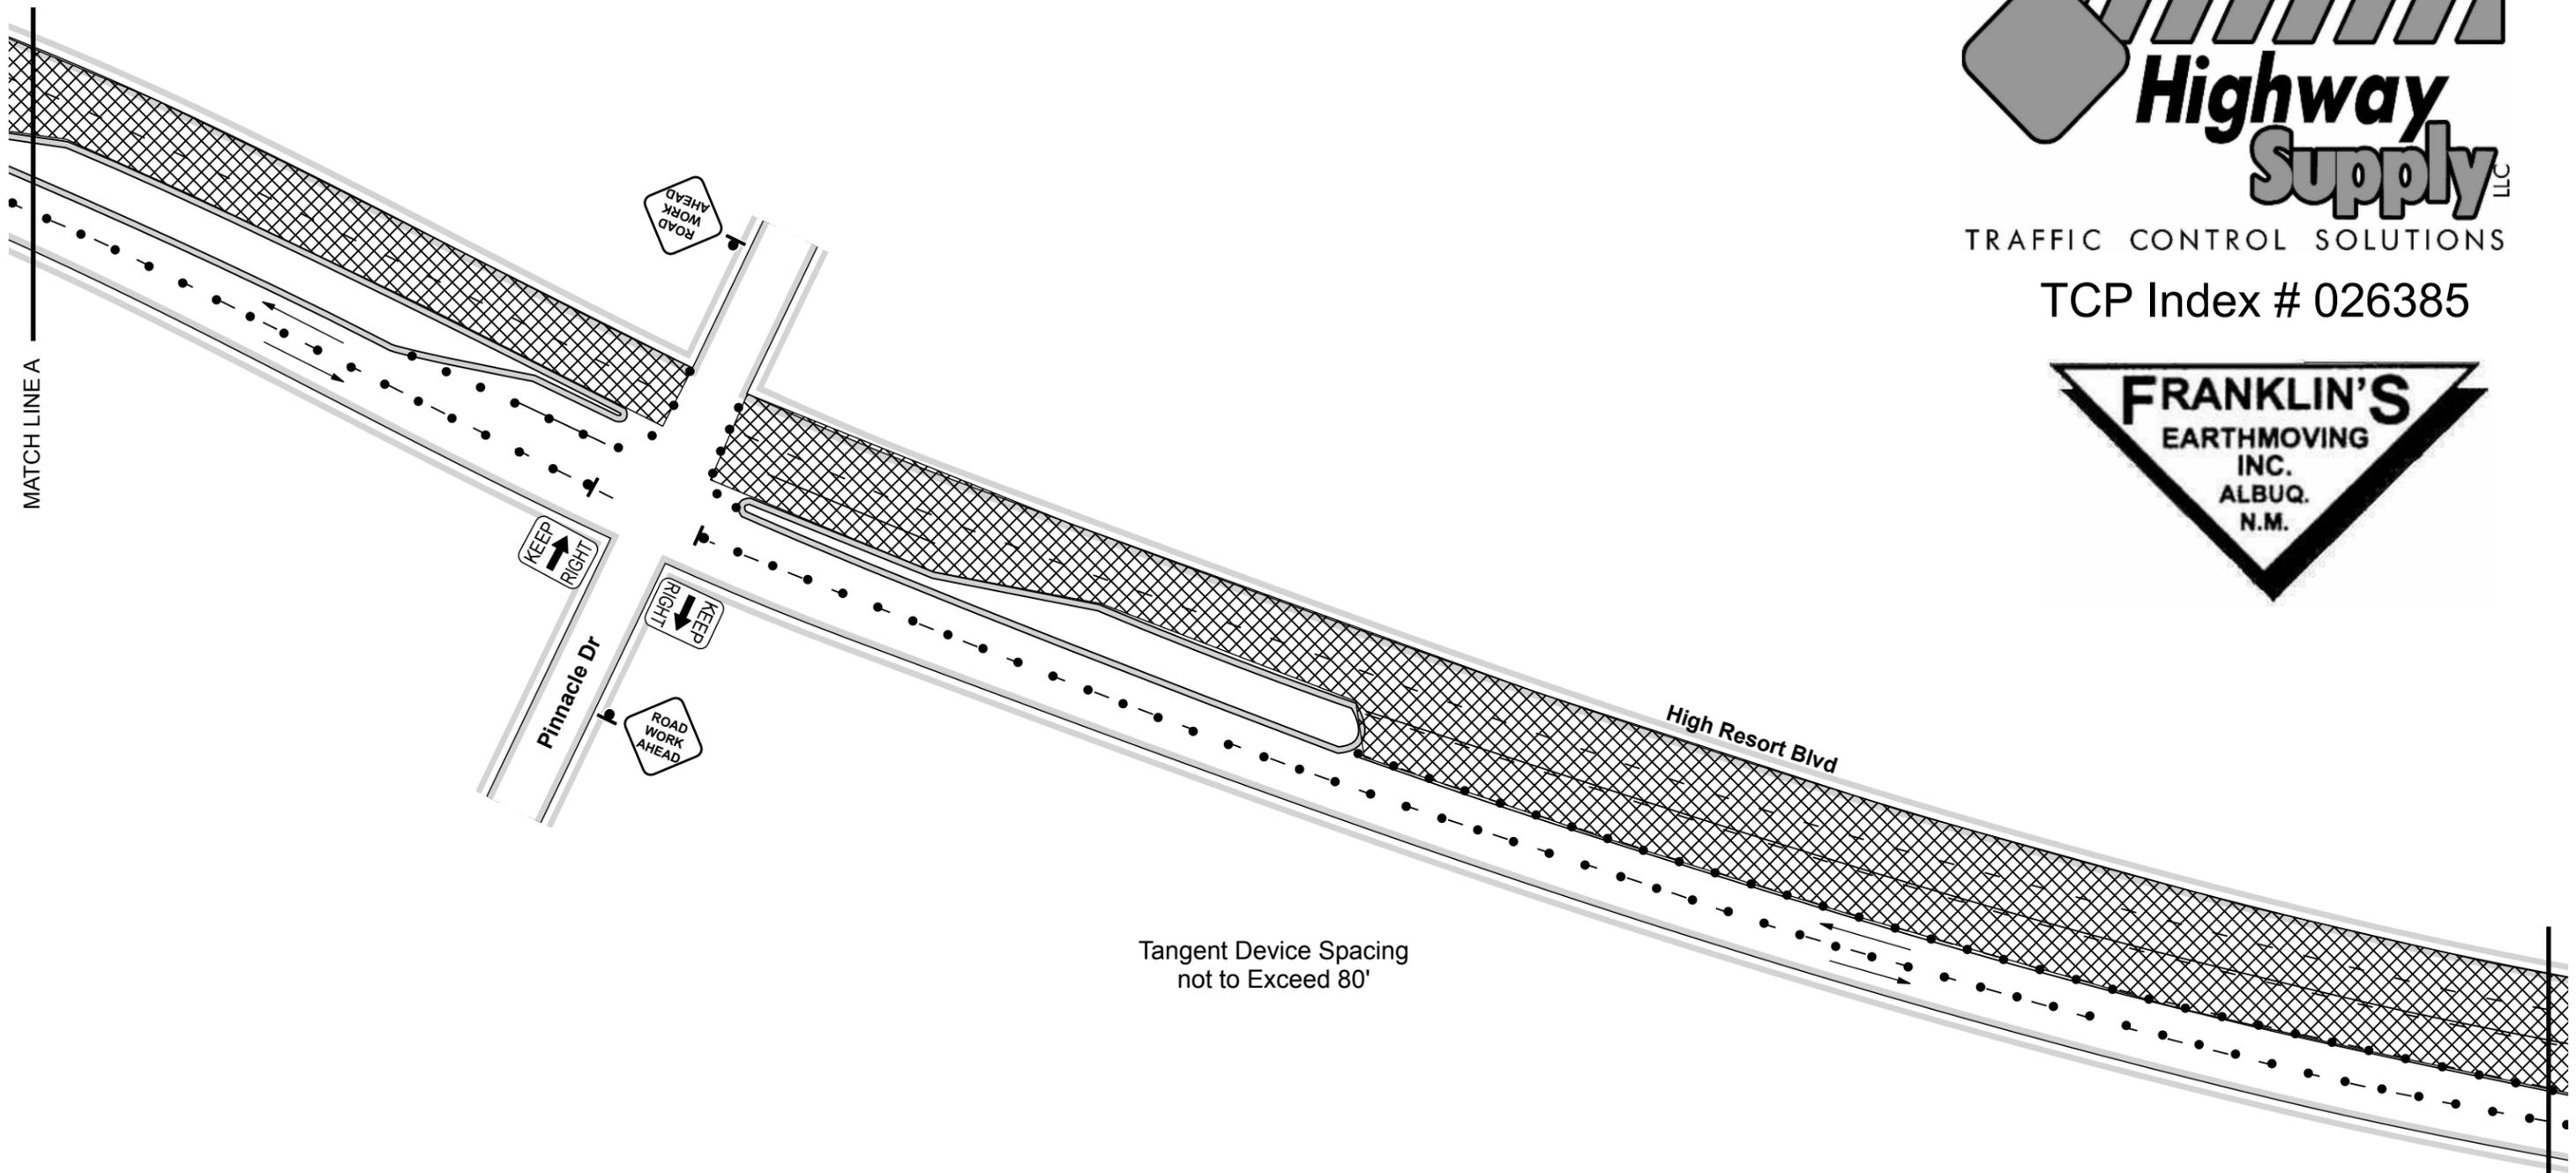

Tangent Device Spacing not to Exceed 80'

Typical Side Street Sidewalk Closure

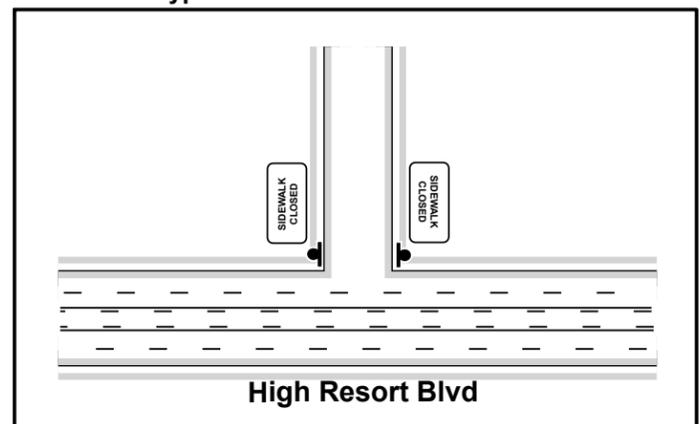


= WORK ZONE

NOTE:

Access to local businesses and residents shall be maintained by contractor on a daily basis.


<p>TRAFFIC CONTROL SOLUTIONS (505) 345-8295</p>	<p>Drawn By: Alex Candelaria x124 Date: 11/8/16 Sheet: 2/7</p>
	<p>Comments:</p> <ul style="list-style-type: none"> - Posted Speed Limit: 40 MPH - Standard City of Rio Rancho hours for barricade set up to begin at 9am and take down at 3pm. - Adjustments to sign spacing & channelization devices, for vertical and horizontal curves, side roads and driveways shall be made in field. - All advanced warning signs should be double indicated when feasible. - NOT TO SCALE



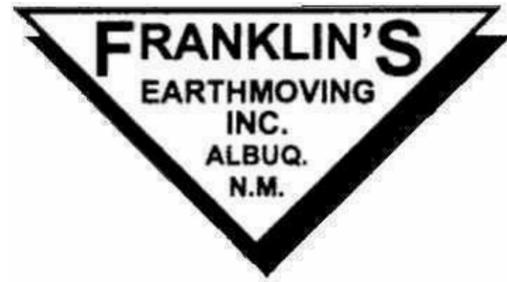

TRAFFIC CONTROL SOLUTIONS

TCP Index # 026385

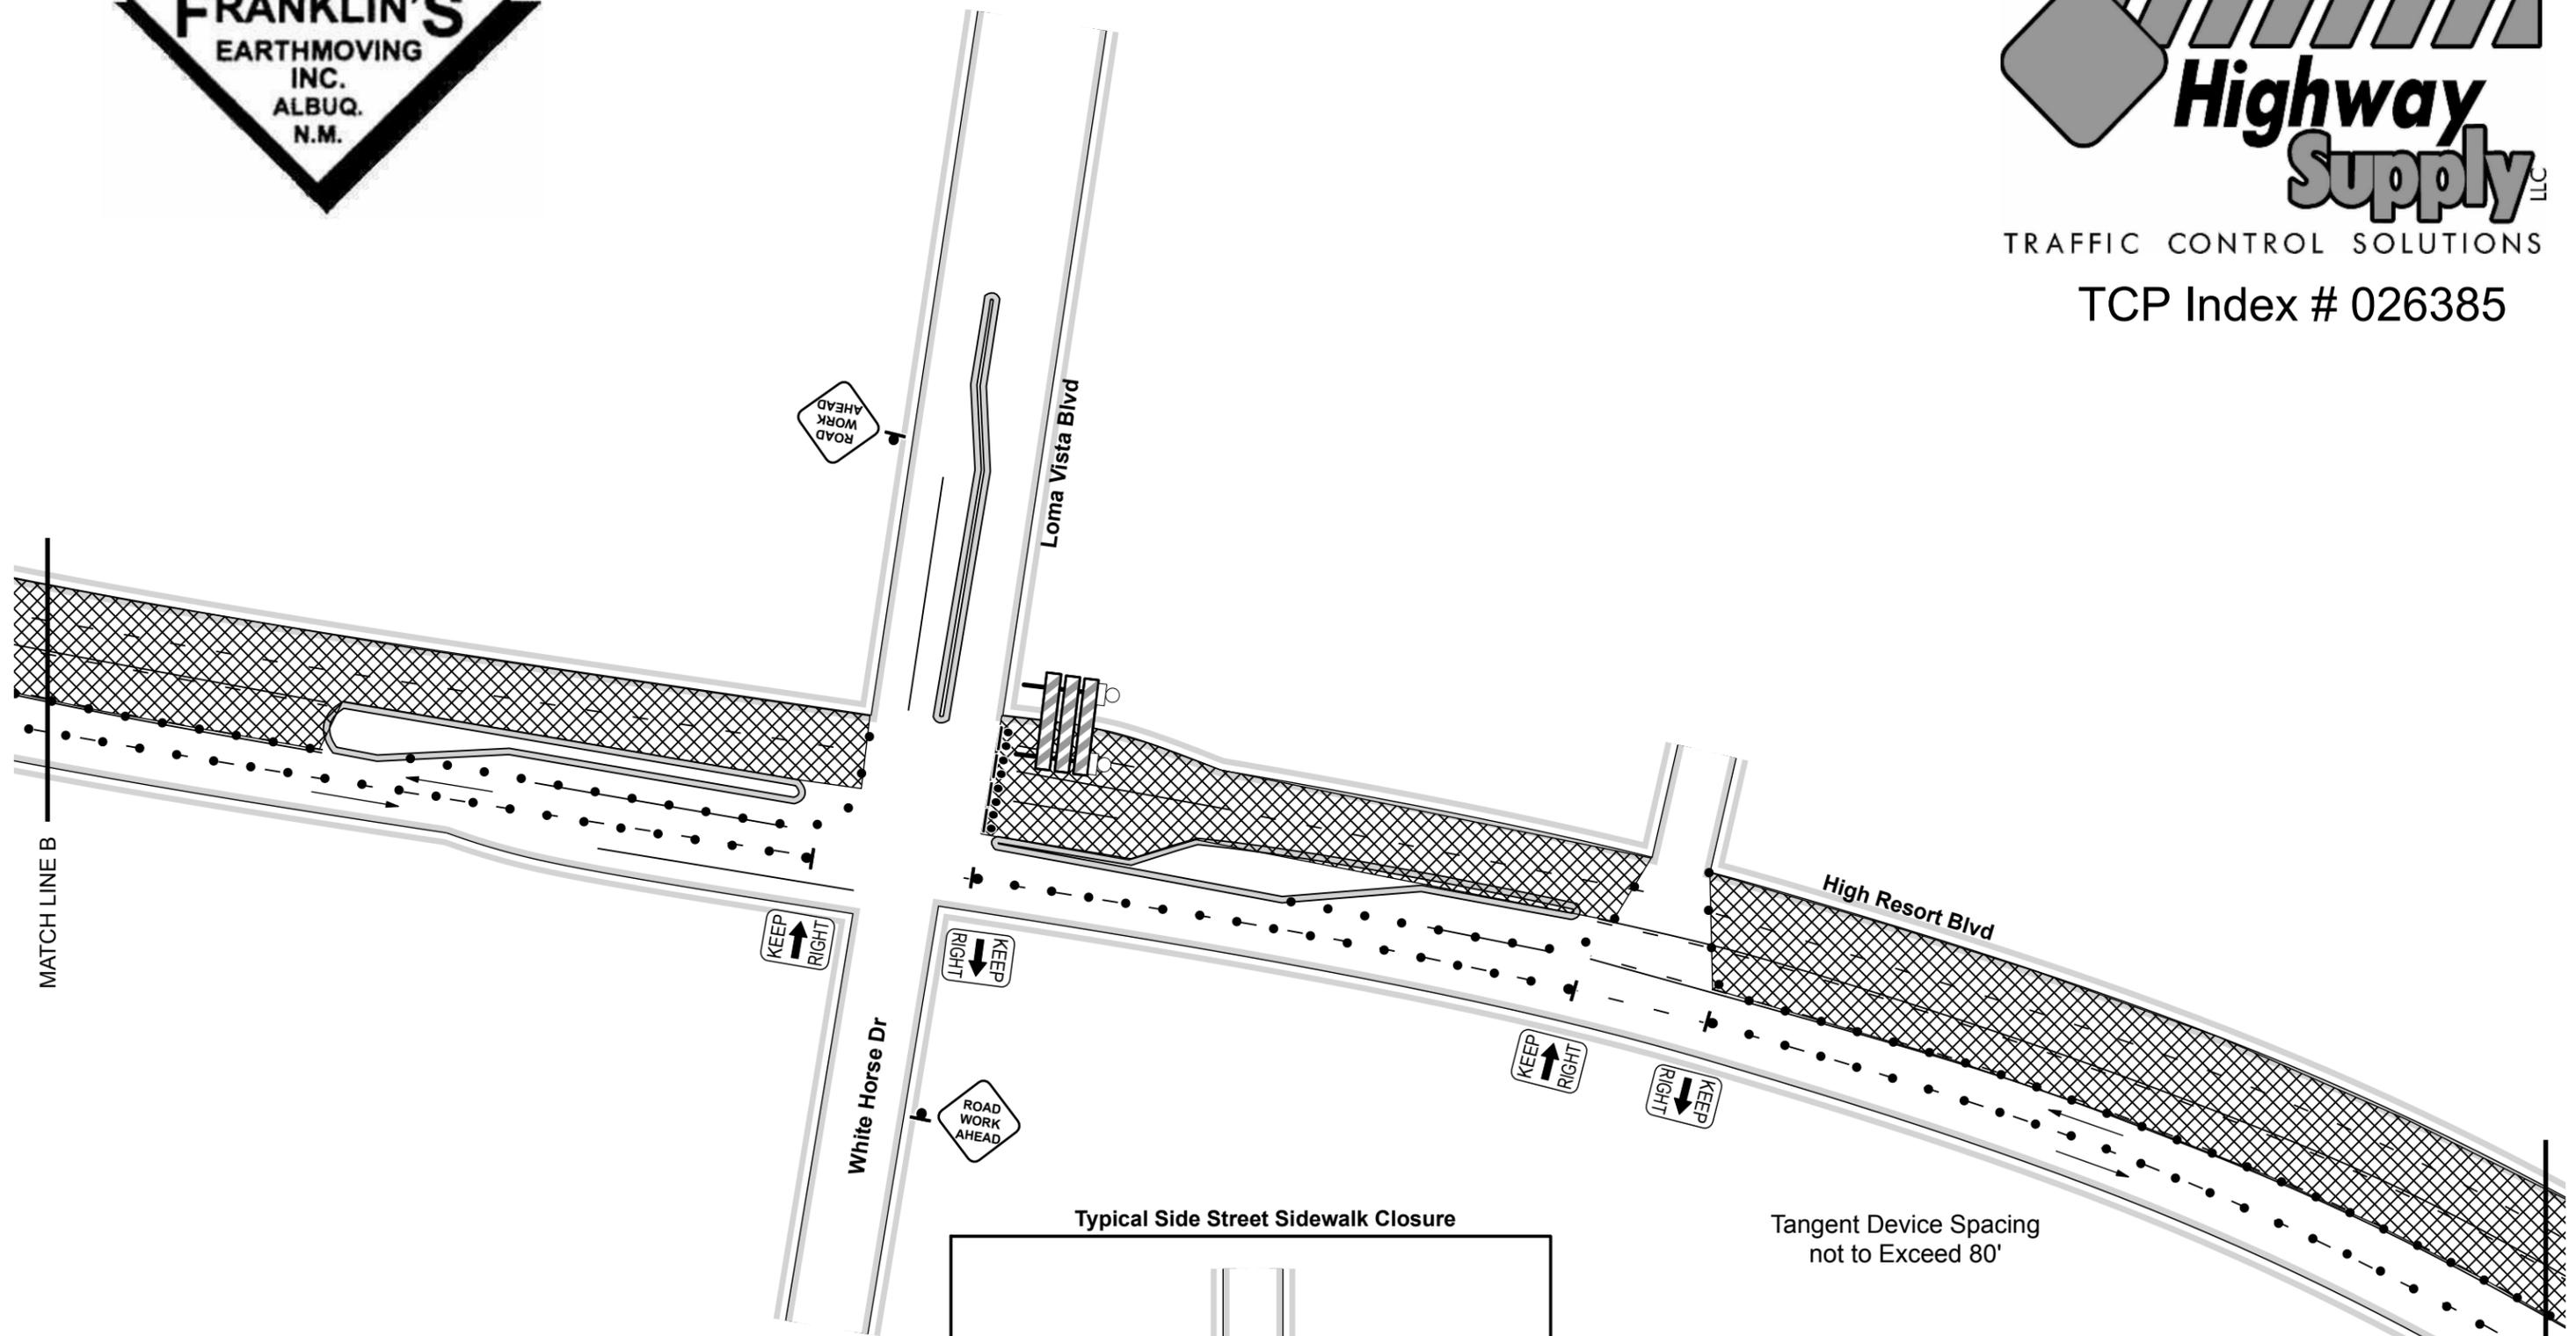


MATCH LINE B

MATCH LINE C

= WORK ZONE

NOTE:
Access to local businesses and residents shall be maintained by contractor on a daily basis.

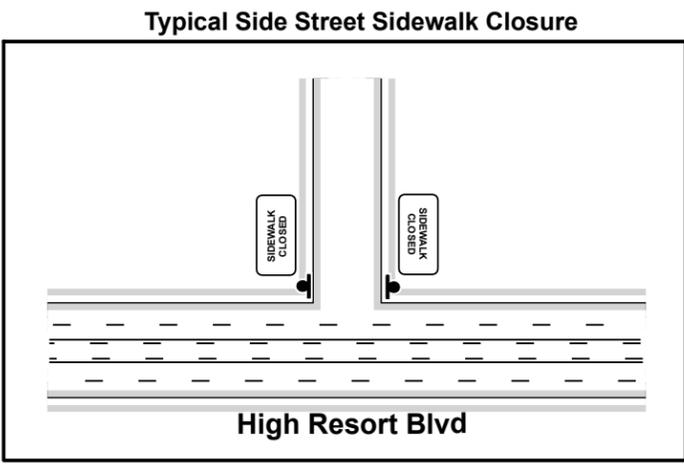


Tangent Device Spacing not to Exceed 80'

<p>TRAFFIC CONTROL SOLUTIONS (505) 345-8295</p>	<p>Drawn By: Alex Candelaria x124 Date: 11/8/16 Sheet: 3/7</p> <p>Comments:</p> <ul style="list-style-type: none"> - Posted Speed Limit: 40 MPH - Standard City of Rio Rancho hours for barricade set up to begin at 9am and take down at 3pm. - Adjustments to sign spacing & channelization devices, for vertical and horizontal curves, side roads and driveways shall be made in field. - All advanced warning signs should be double indicated when feasible. - NOT TO SCALE




TRAFFIC CONTROL SOLUTIONS

TCP Index # 026385

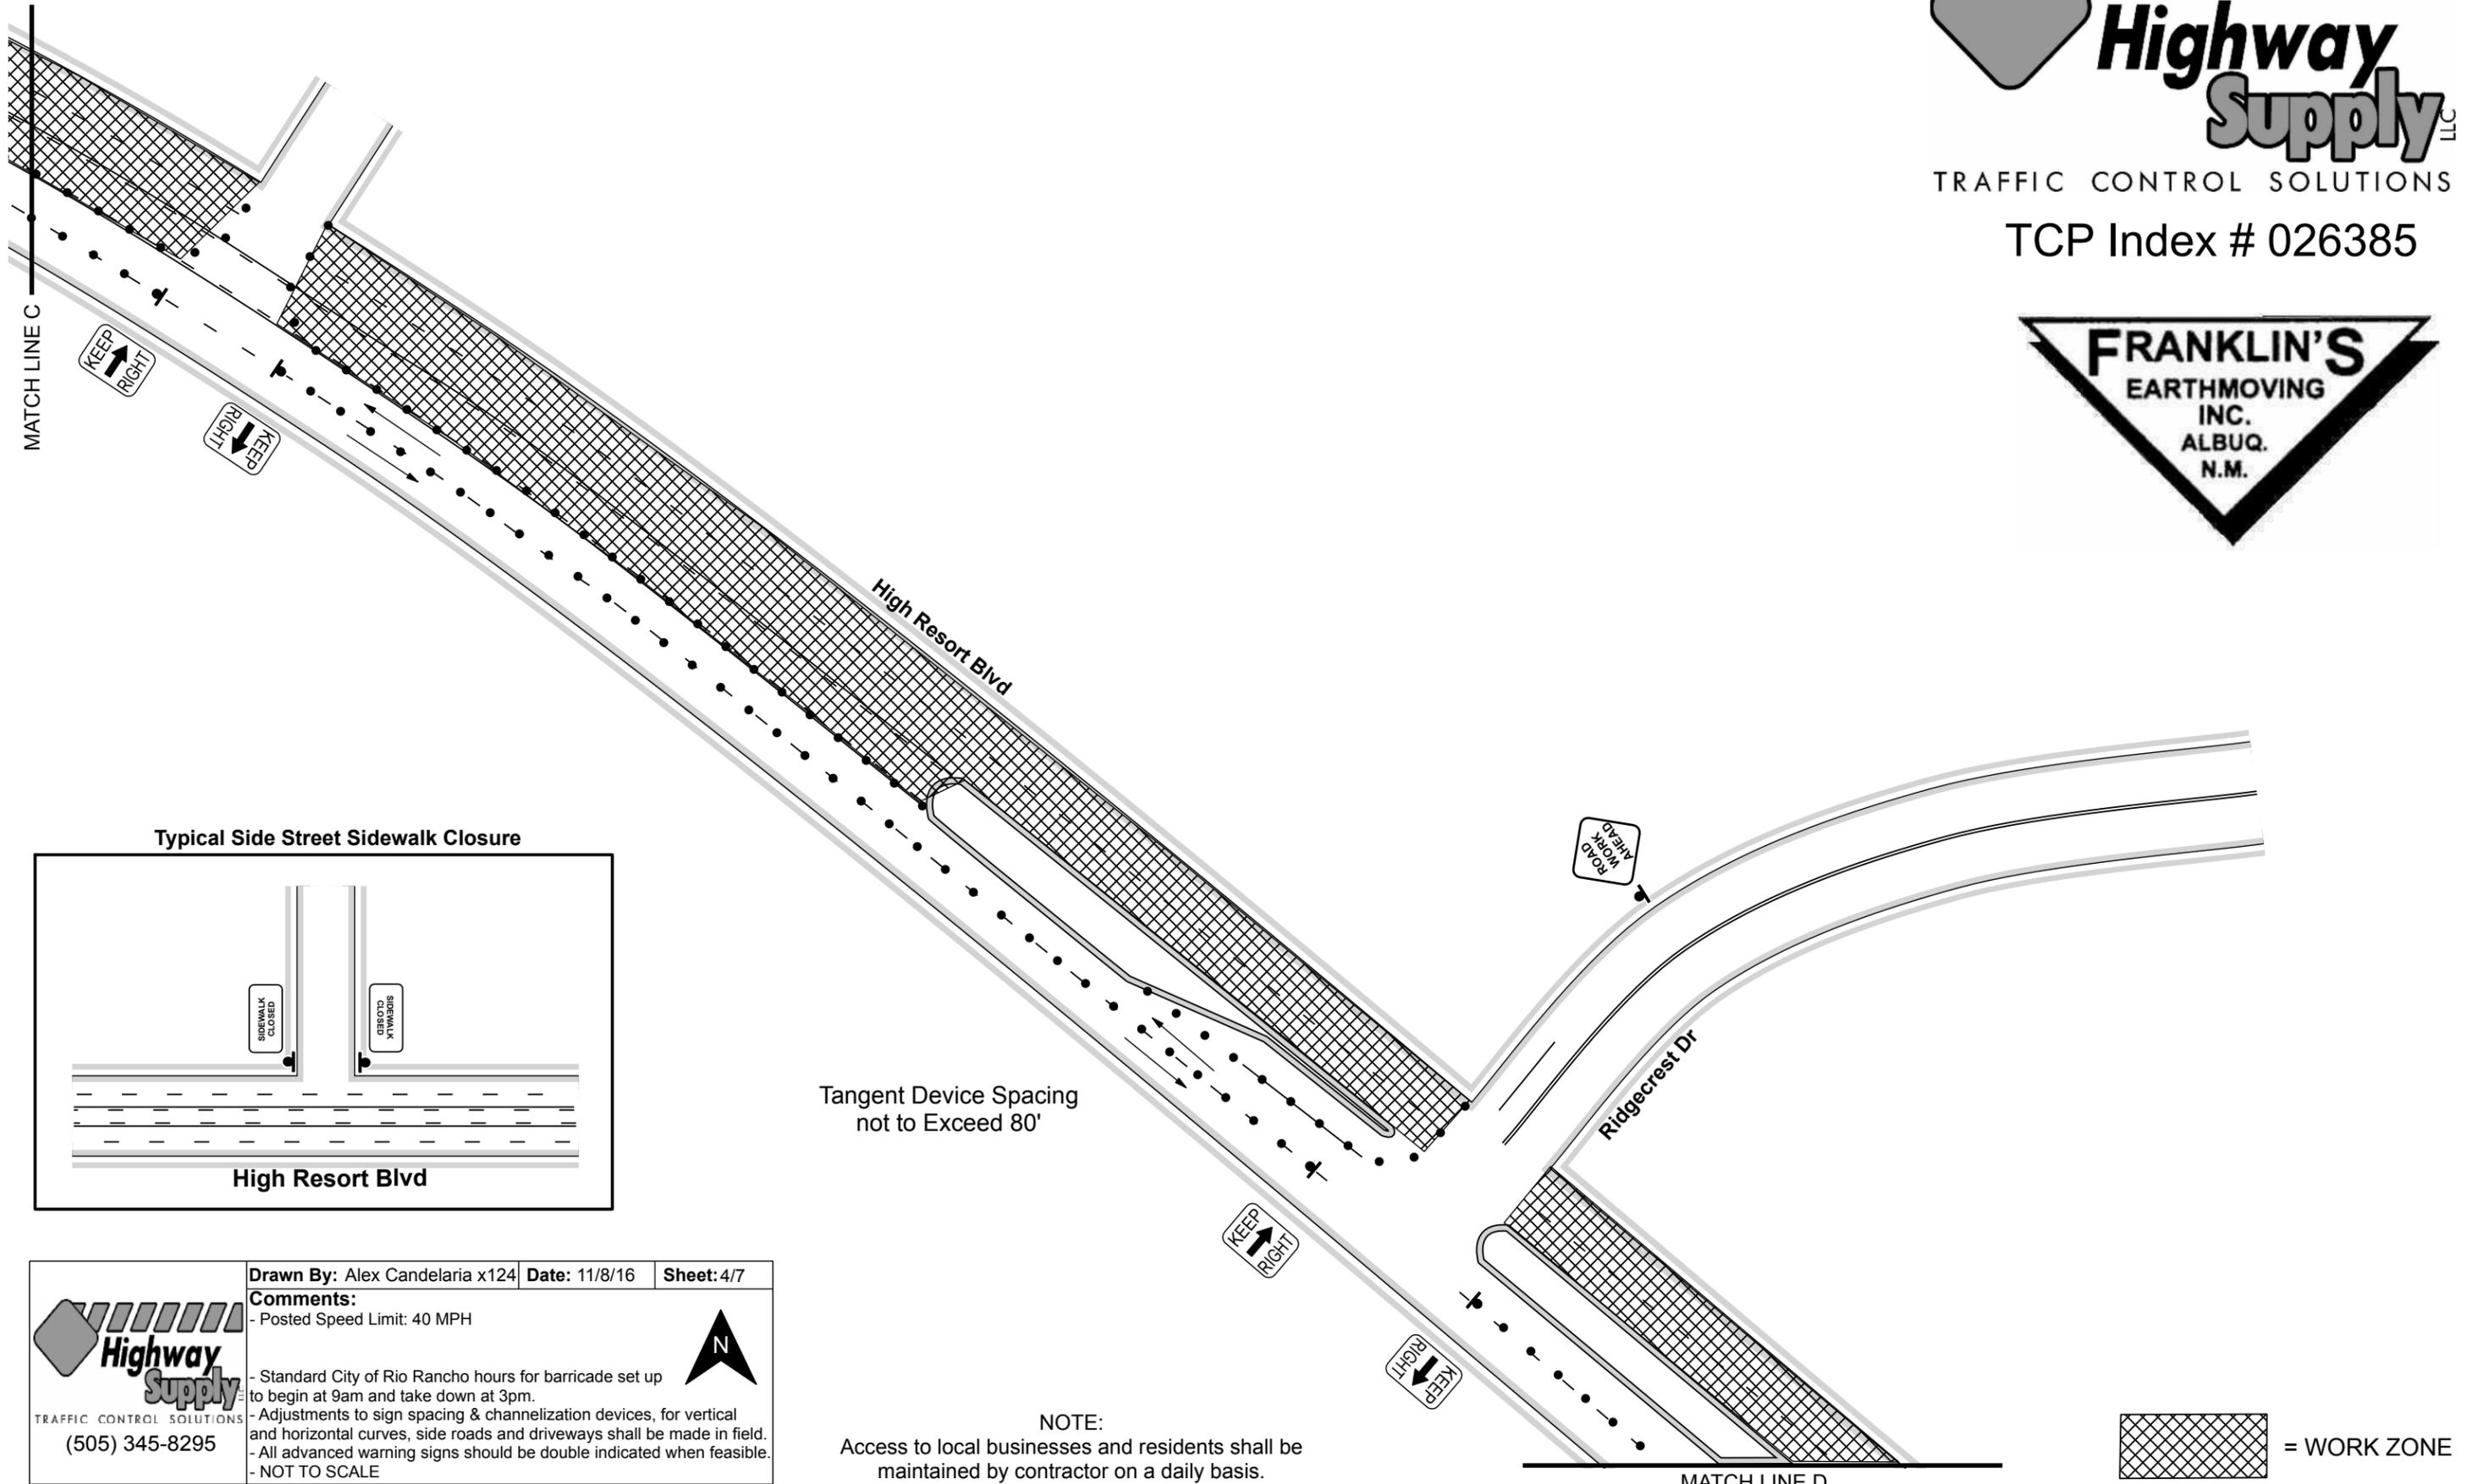

Typical Side Street Sidewalk Closure

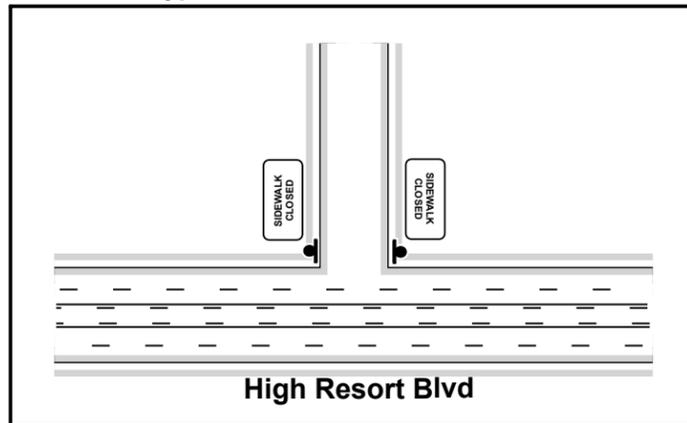

Tangent Device Spacing not to Exceed 80'

<p>TRAFFIC CONTROL SOLUTIONS (505) 345-8295</p>	<p>Drawn By: Alex Candelaria x124 Date: 11/8/16 Sheet: 4/7</p>
	<p>Comments:</p> <ul style="list-style-type: none"> - Posted Speed Limit: 40 MPH - Standard City of Rio Rancho hours for barricade set up to begin at 9am and take down at 3pm. - Adjustments to sign spacing & channelization devices, for vertical and horizontal curves, side roads and driveways shall be made in field. - All advanced warning signs should be double indicated when feasible. - NOT TO SCALE


NOTE:
Access to local businesses and residents shall be maintained by contractor on a daily basis.

= WORK ZONE



TRAFFIC CONTROL SOLUTIONS


TCP Index # 026385

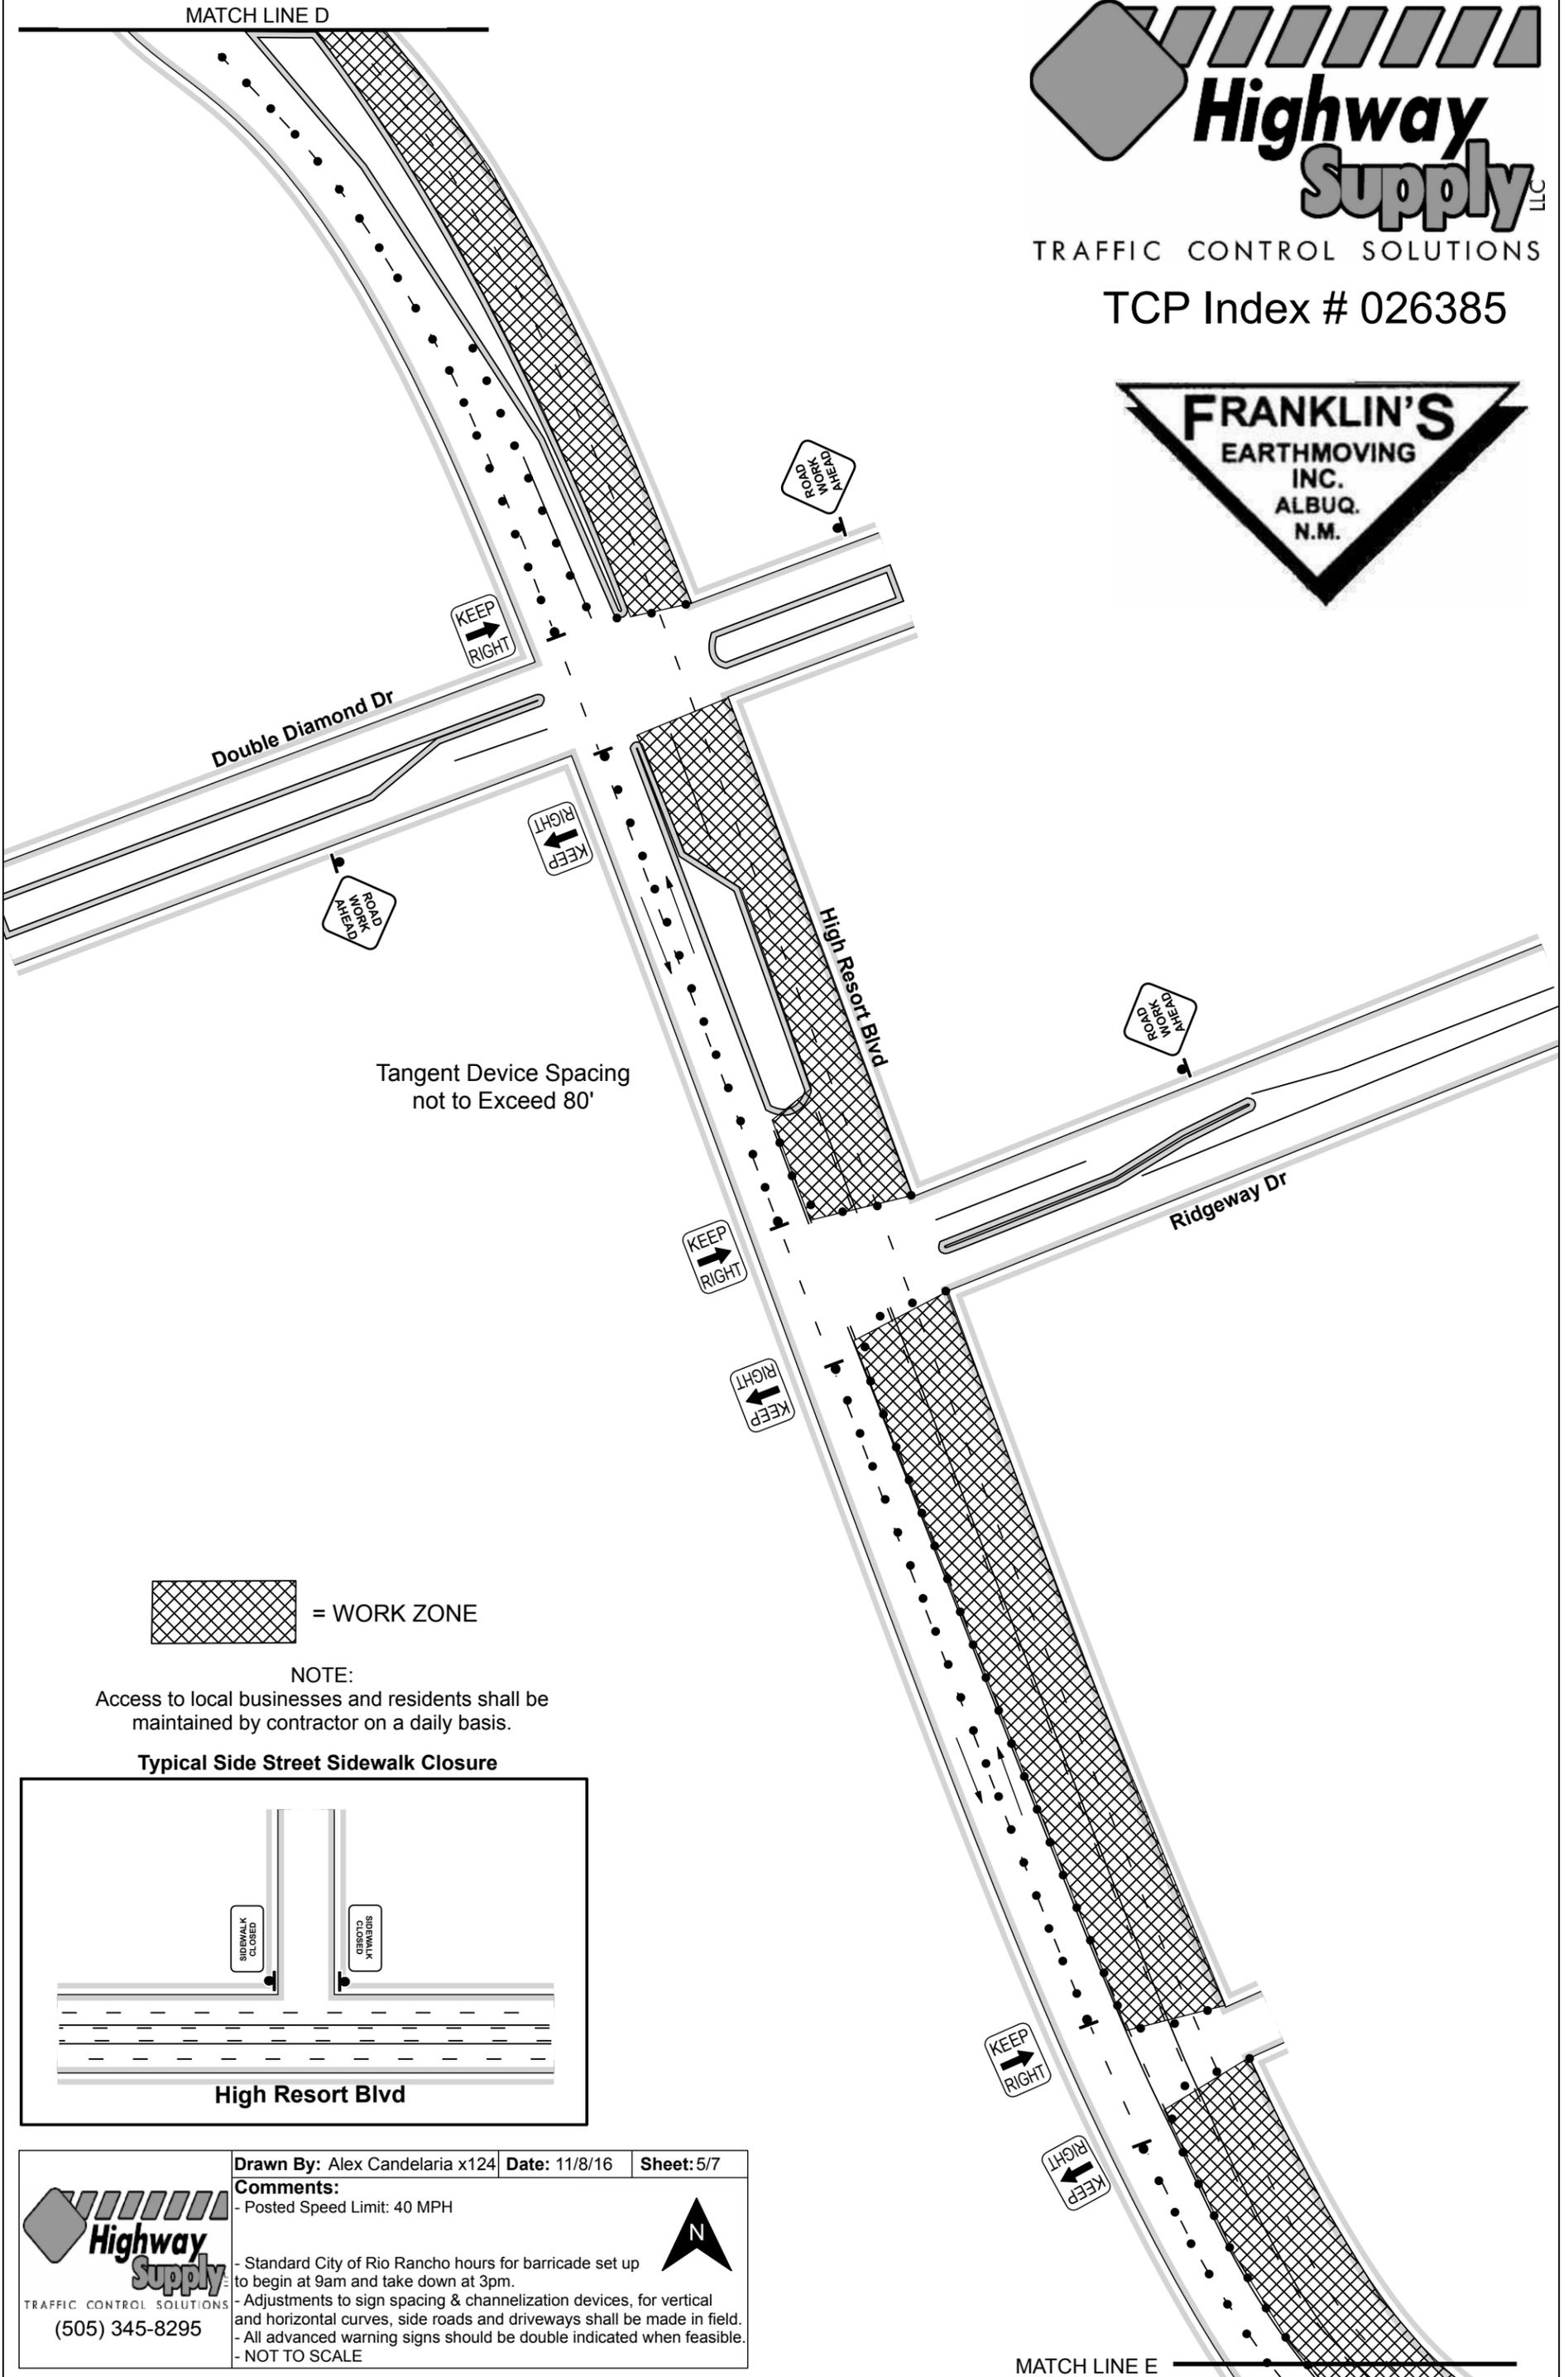

= WORK ZONE

NOTE:
Access to local businesses and residents shall be maintained by contractor on a daily basis.


Typical Side Street Sidewalk Closure

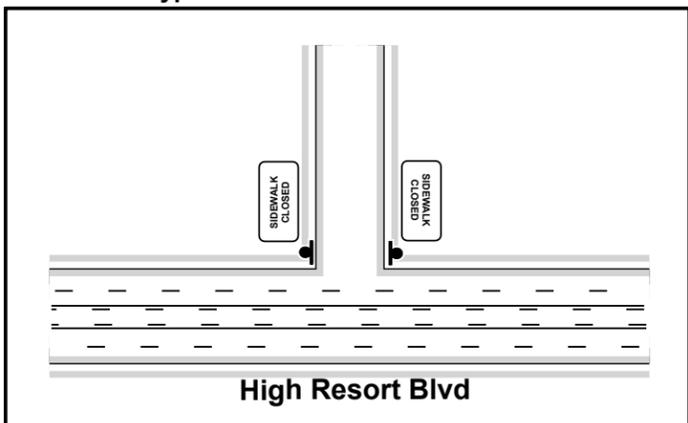

	Drawn By: Alex Candelaria x124	Date: 11/8/16	Sheet: 5/7
	Comments: - Posted Speed Limit: 40 MPH - Standard City of Rio Rancho hours for barricade set up to begin at 9am and take down at 3pm. - Adjustments to sign spacing & channelization devices, for vertical and horizontal curves, side roads and driveways shall be made in field. - All advanced warning signs should be double indicated when feasible. - NOT TO SCALE		

MATCH LINE E

MATCH LINE E

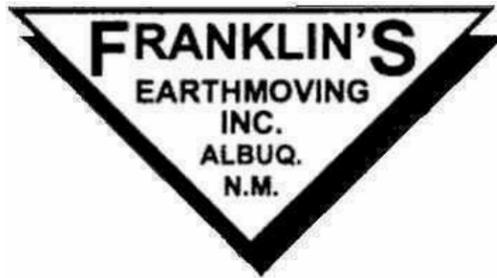

TRAFFIC CONTROL SOLUTIONS


TCP Index # 026385



High Resort Blvd

Tangent Device Spacing not to Exceed 80'

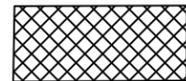

 = WORK ZONE

NOTE:

Access to local businesses and residents shall be maintained by contractor on a daily basis.

Drawn By: Alex Candelaria x124 | Date: 11/8/16 | Sheet: 6/7

Comments:

- Posted Speed Limit: 40 MPH

- Standard City of Rio Rancho hours for barricade set up to begin at 9am and take down at 3pm.


- Adjustments to sign spacing & channelization devices, for vertical and horizontal curves, side roads and driveways shall be made in field.

- All advanced warning signs should be double indicated when feasible.

- NOT TO SCALE




Typical Side Street Sidewalk Closure

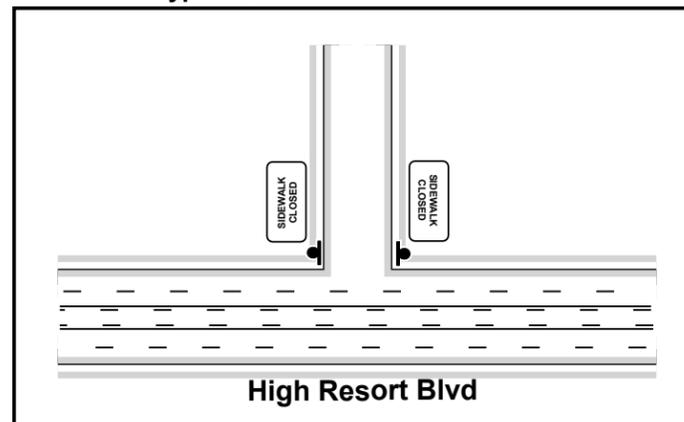



TRAFFIC CONTROL SOLUTIONS

TCP Index # 026385

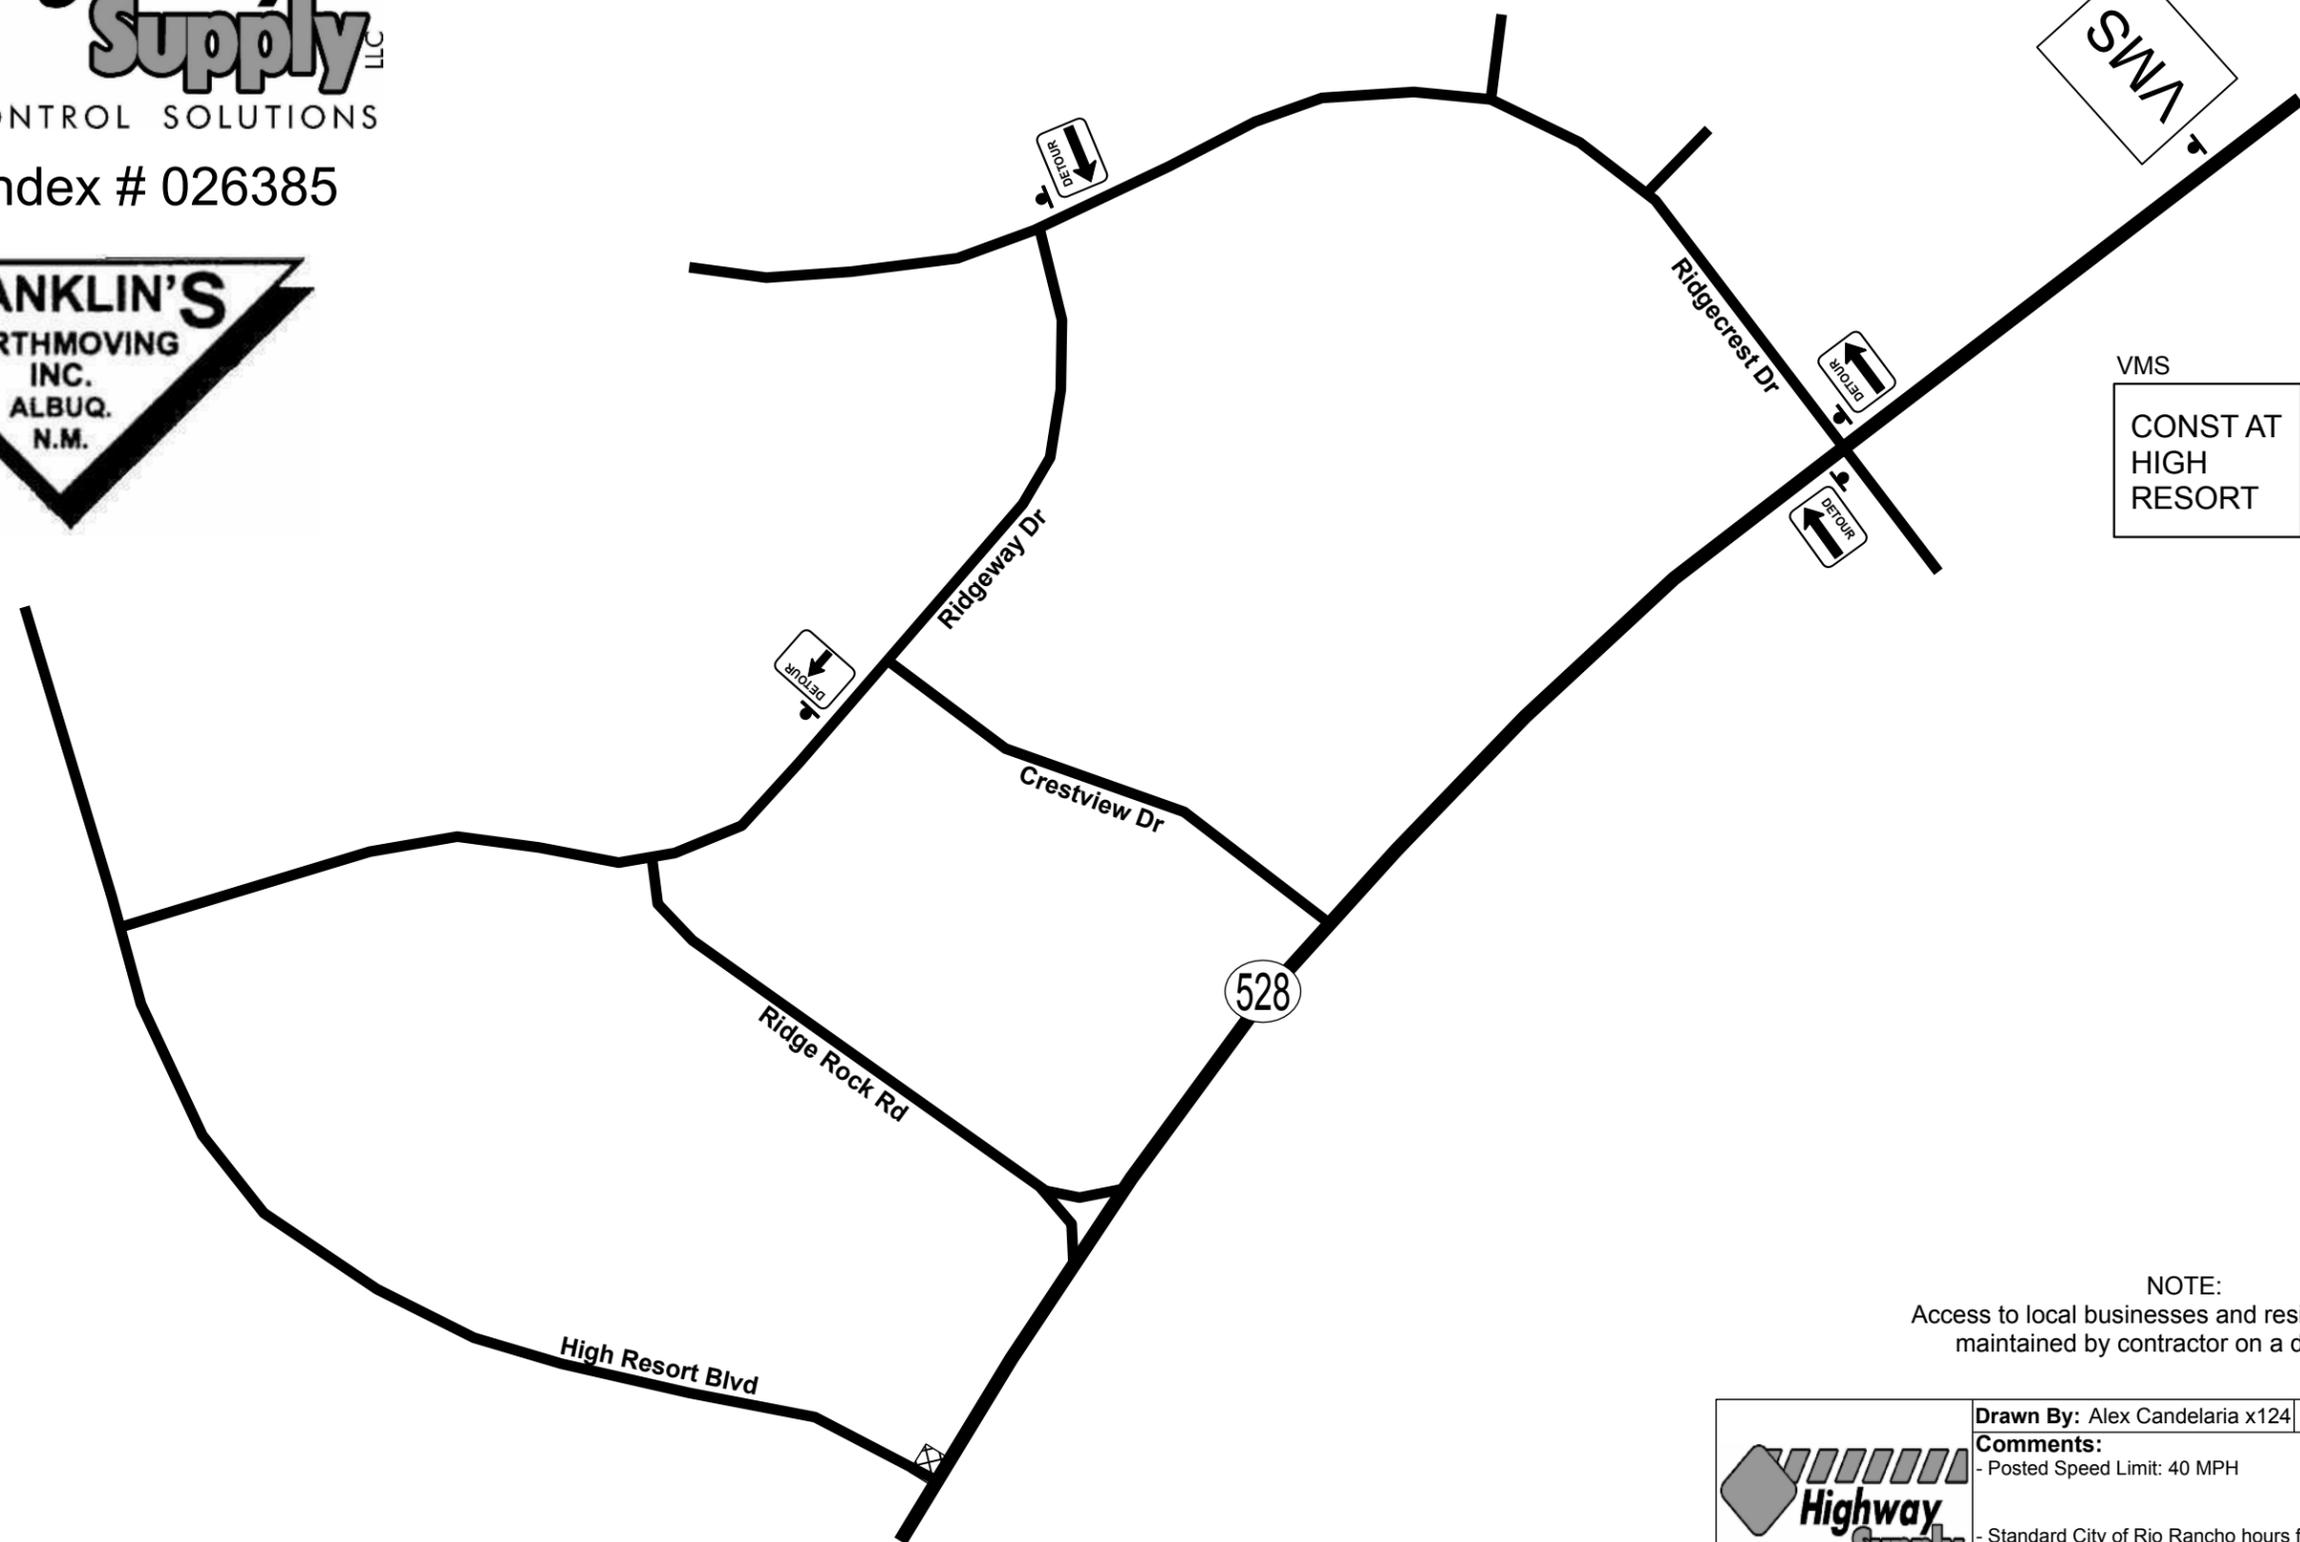

VMS	
CONST AT HIGH RESORT	SEEK ALT ROUTE

NOTE:
Access to local businesses and residents shall be maintained by contractor on a daily basis.

= WORK ZONE

	Drawn By: Alex Candelaria x124	Date: 11/8/16	Sheet: 7/7
	Comments:		
	- Posted Speed Limit: 40 MPH		
	- Standard City of Rio Rancho hours for barricade set up to begin at 9am and take down at 3pm.		
	- Adjustments to sign spacing & channelization devices, for vertical and horizontal curves, side roads and driveways shall be made in field.		
	- All advanced warning signs should be double indicated when feasible.		
	- NOT TO SCALE		

